



Rear walls of the stage are 2.6m high

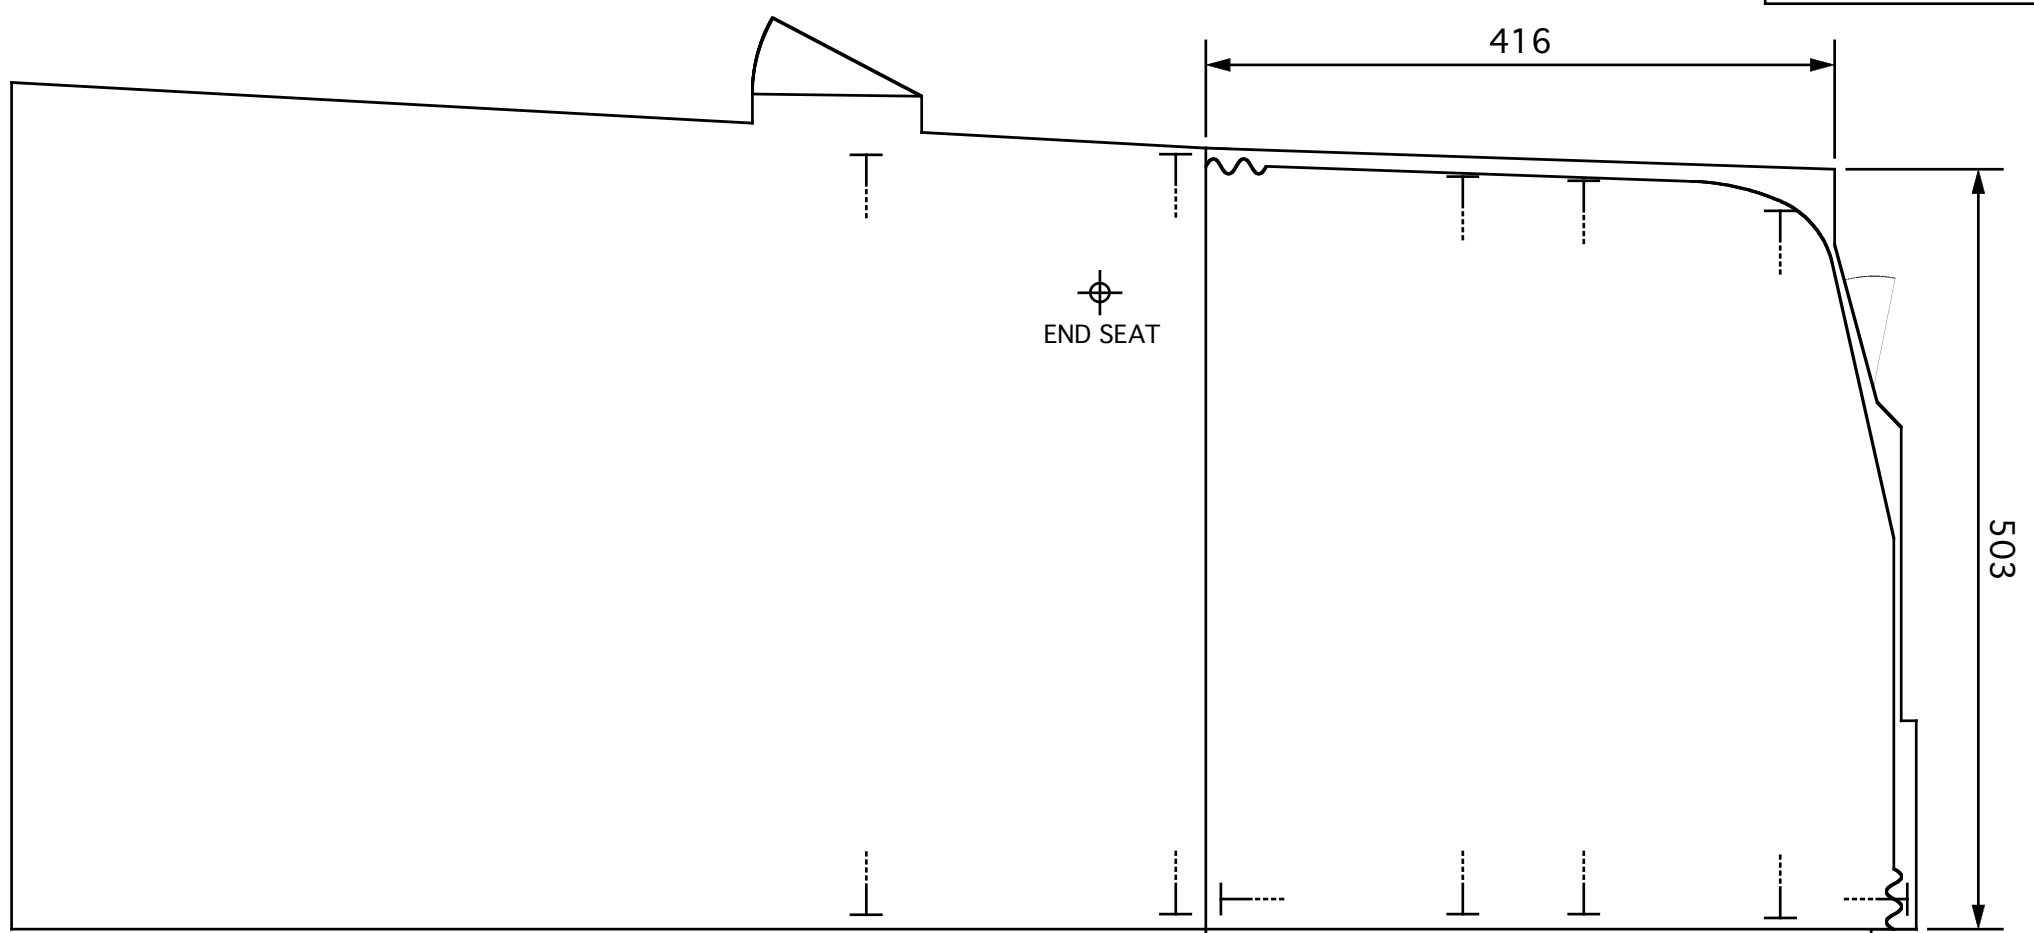

All LX bars have 6 circuits
There are 6 floor circuits on the stage

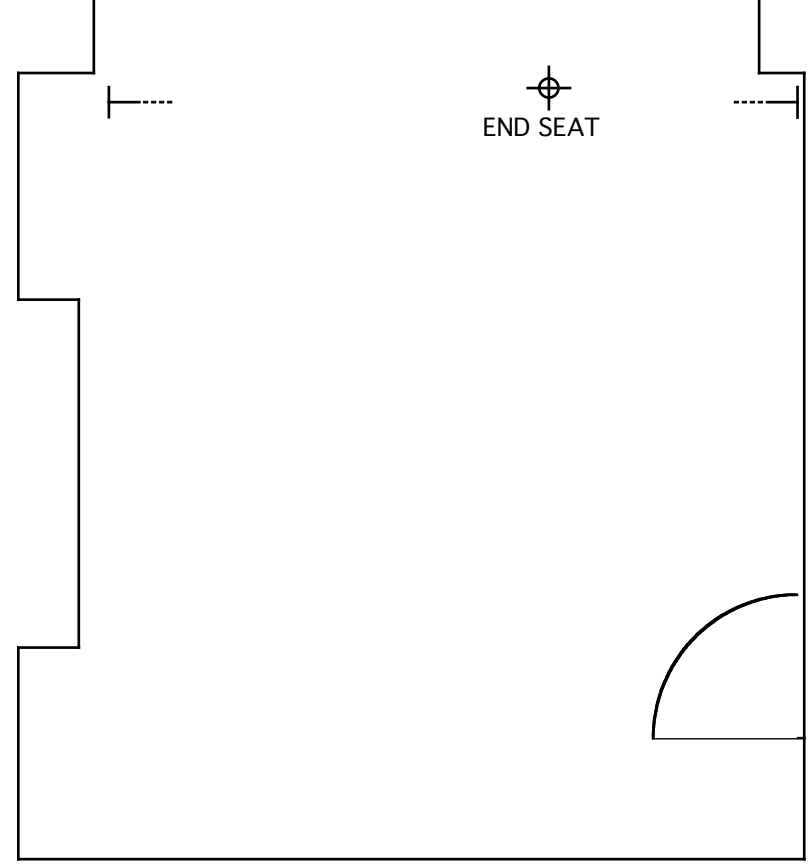

CORPUS CHRISTI COLLEGE PLAYROOM

CLIENT

PRODUCTION

LIGHTING BY

DRAWN BY

SCALE 1:50